



2. Level 1 - GA Proposed

1 : 100

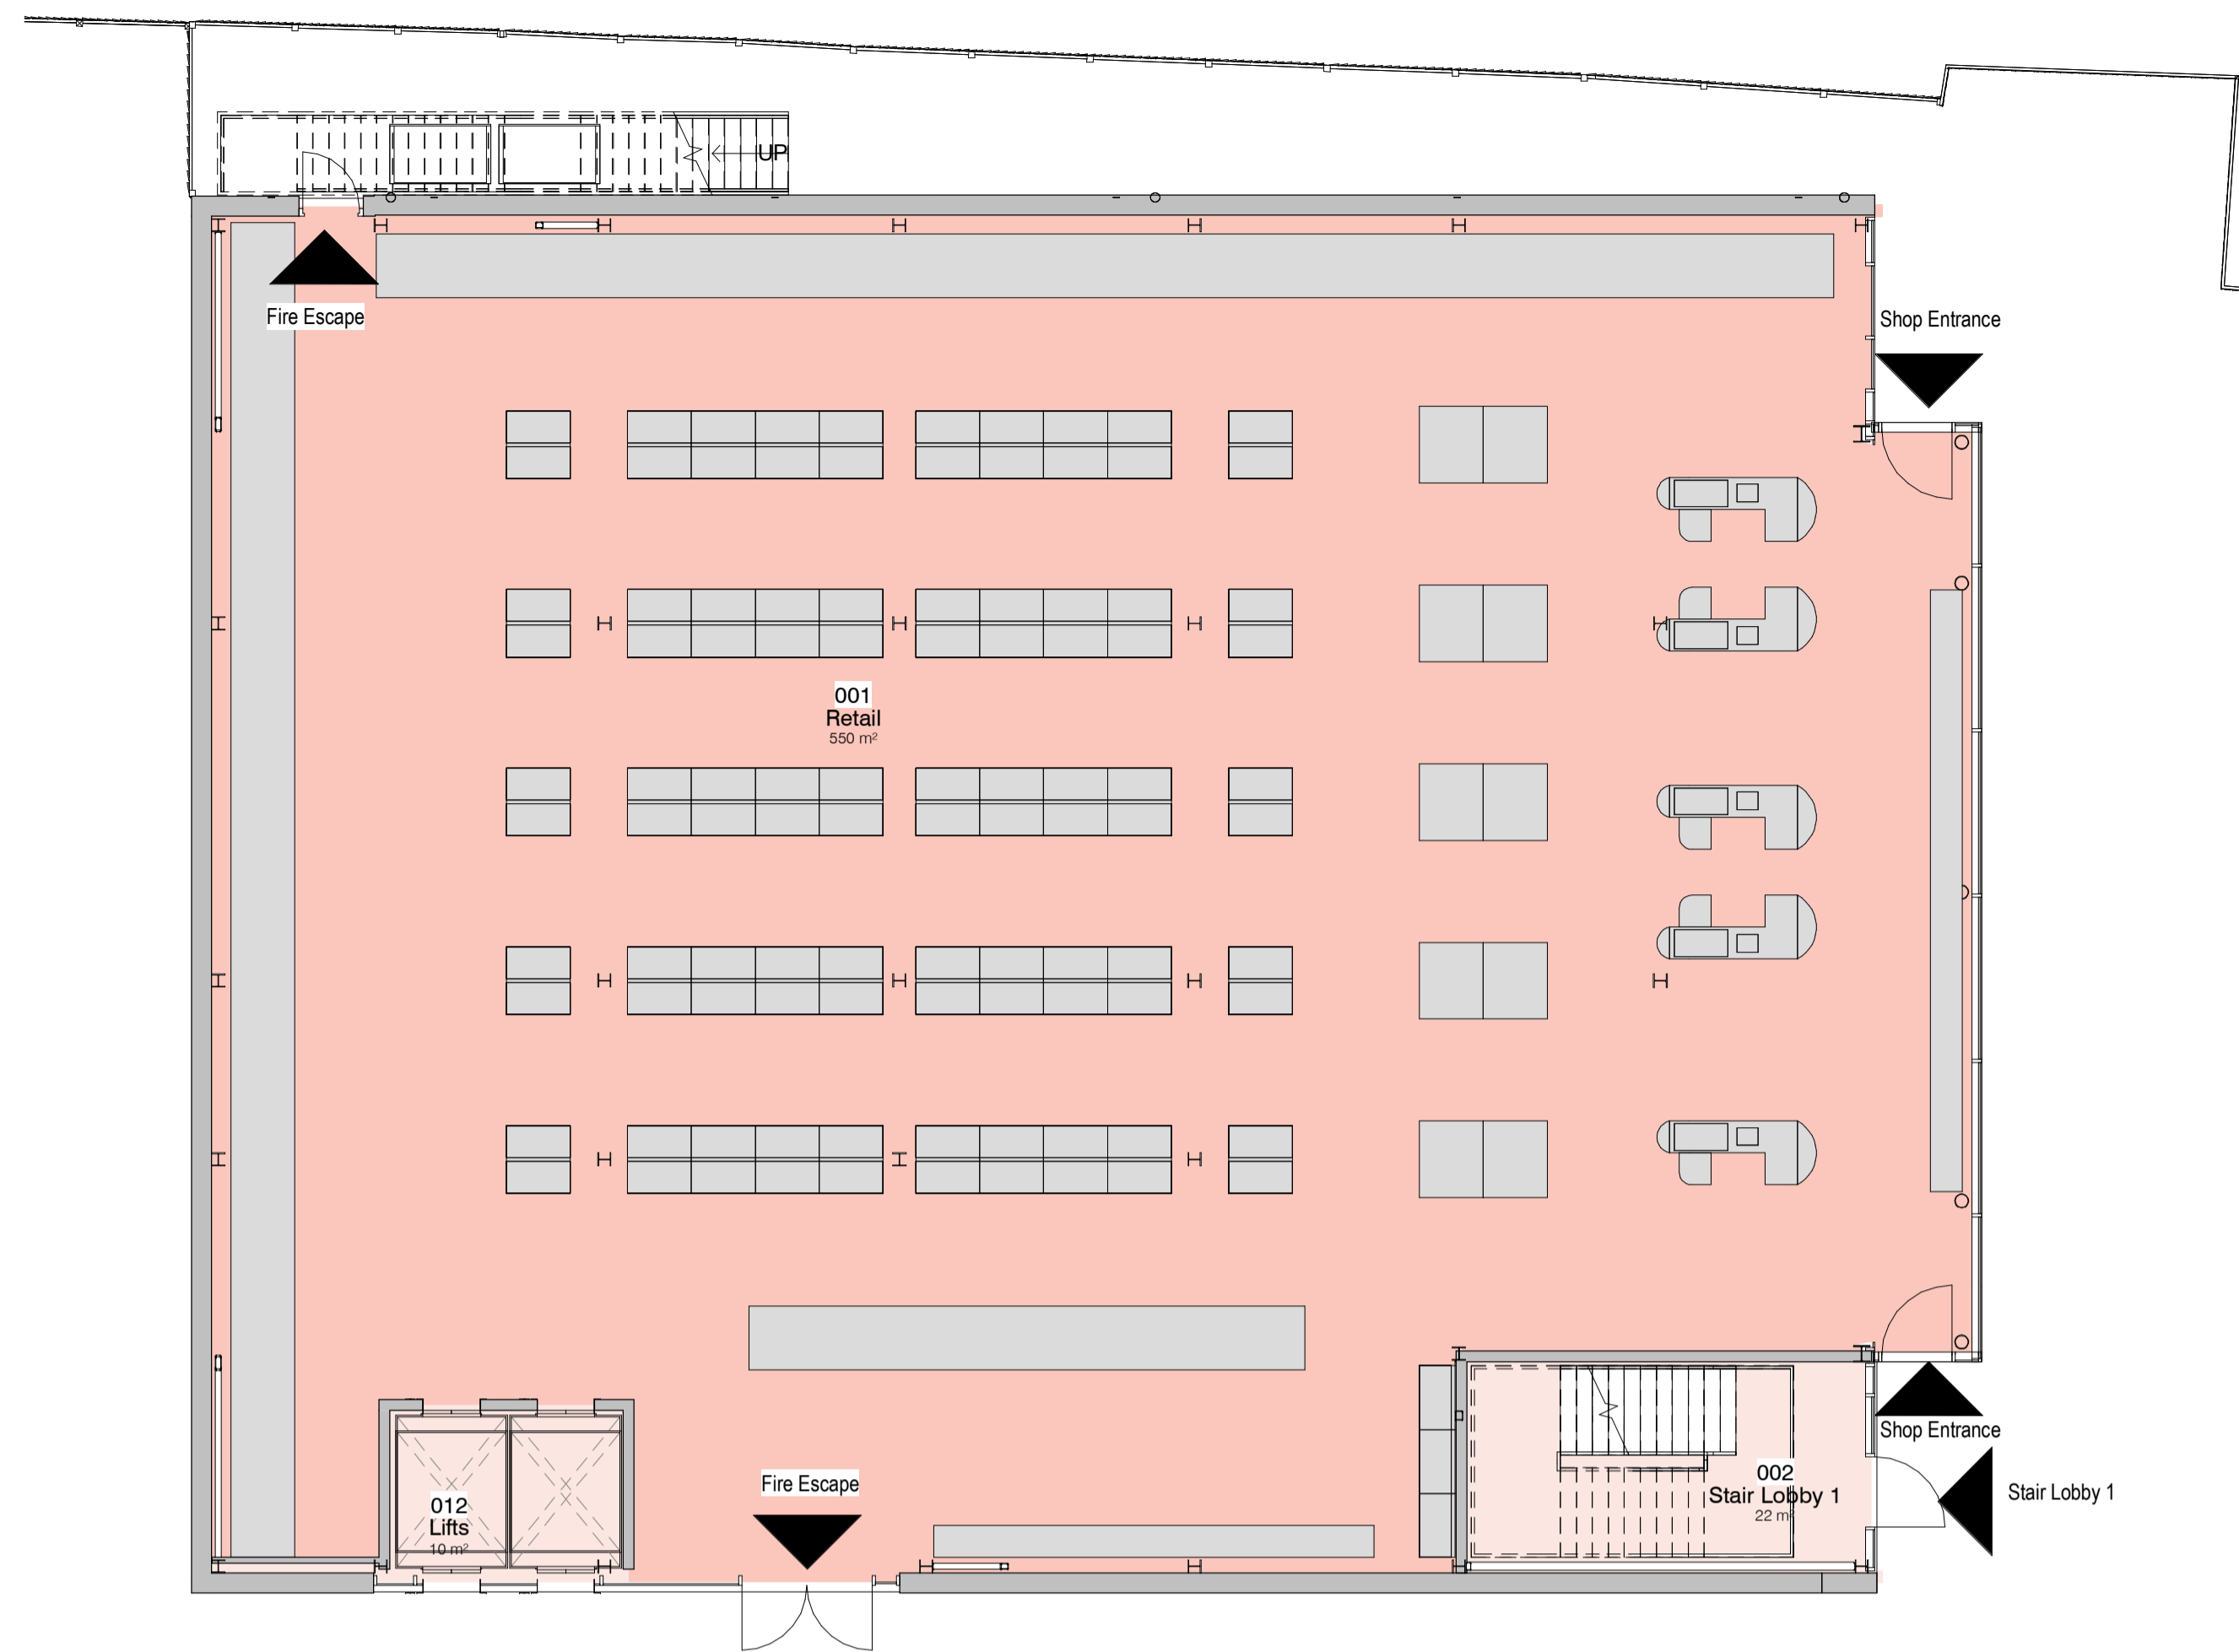


1. Level 0 - GA Proposed

1 : 100

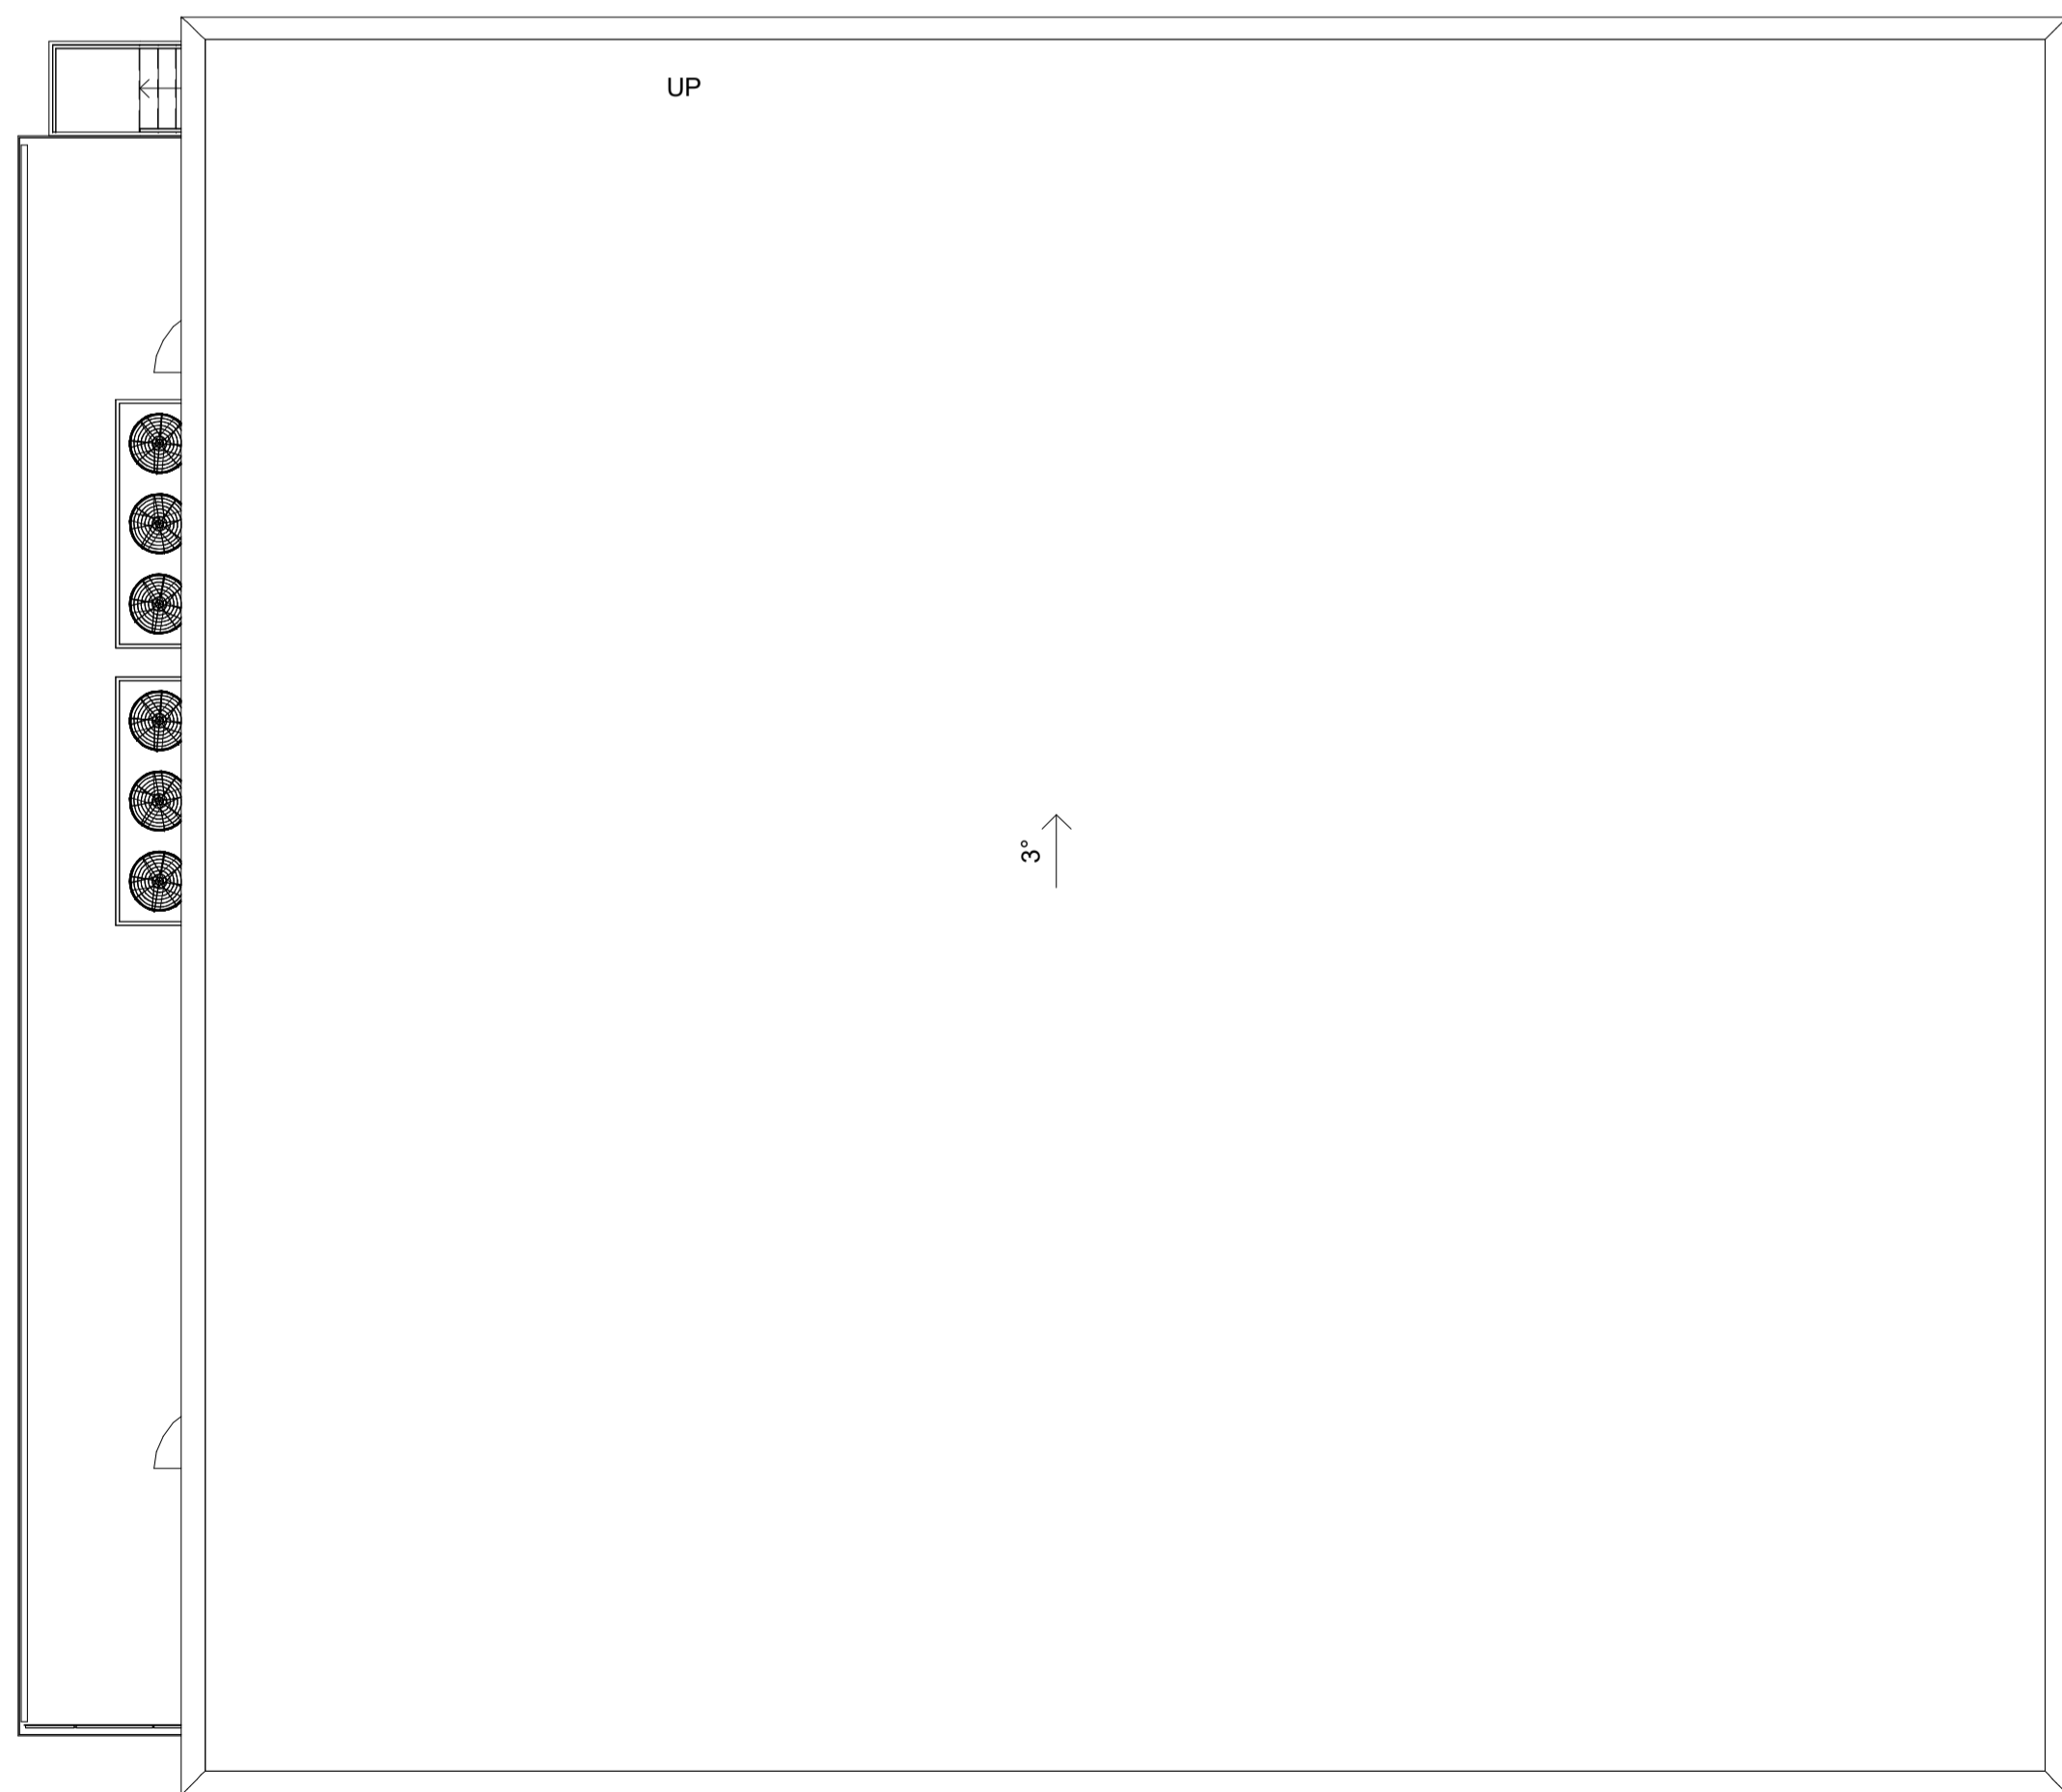


4. Level Roof - Roof Plan

1 : 100

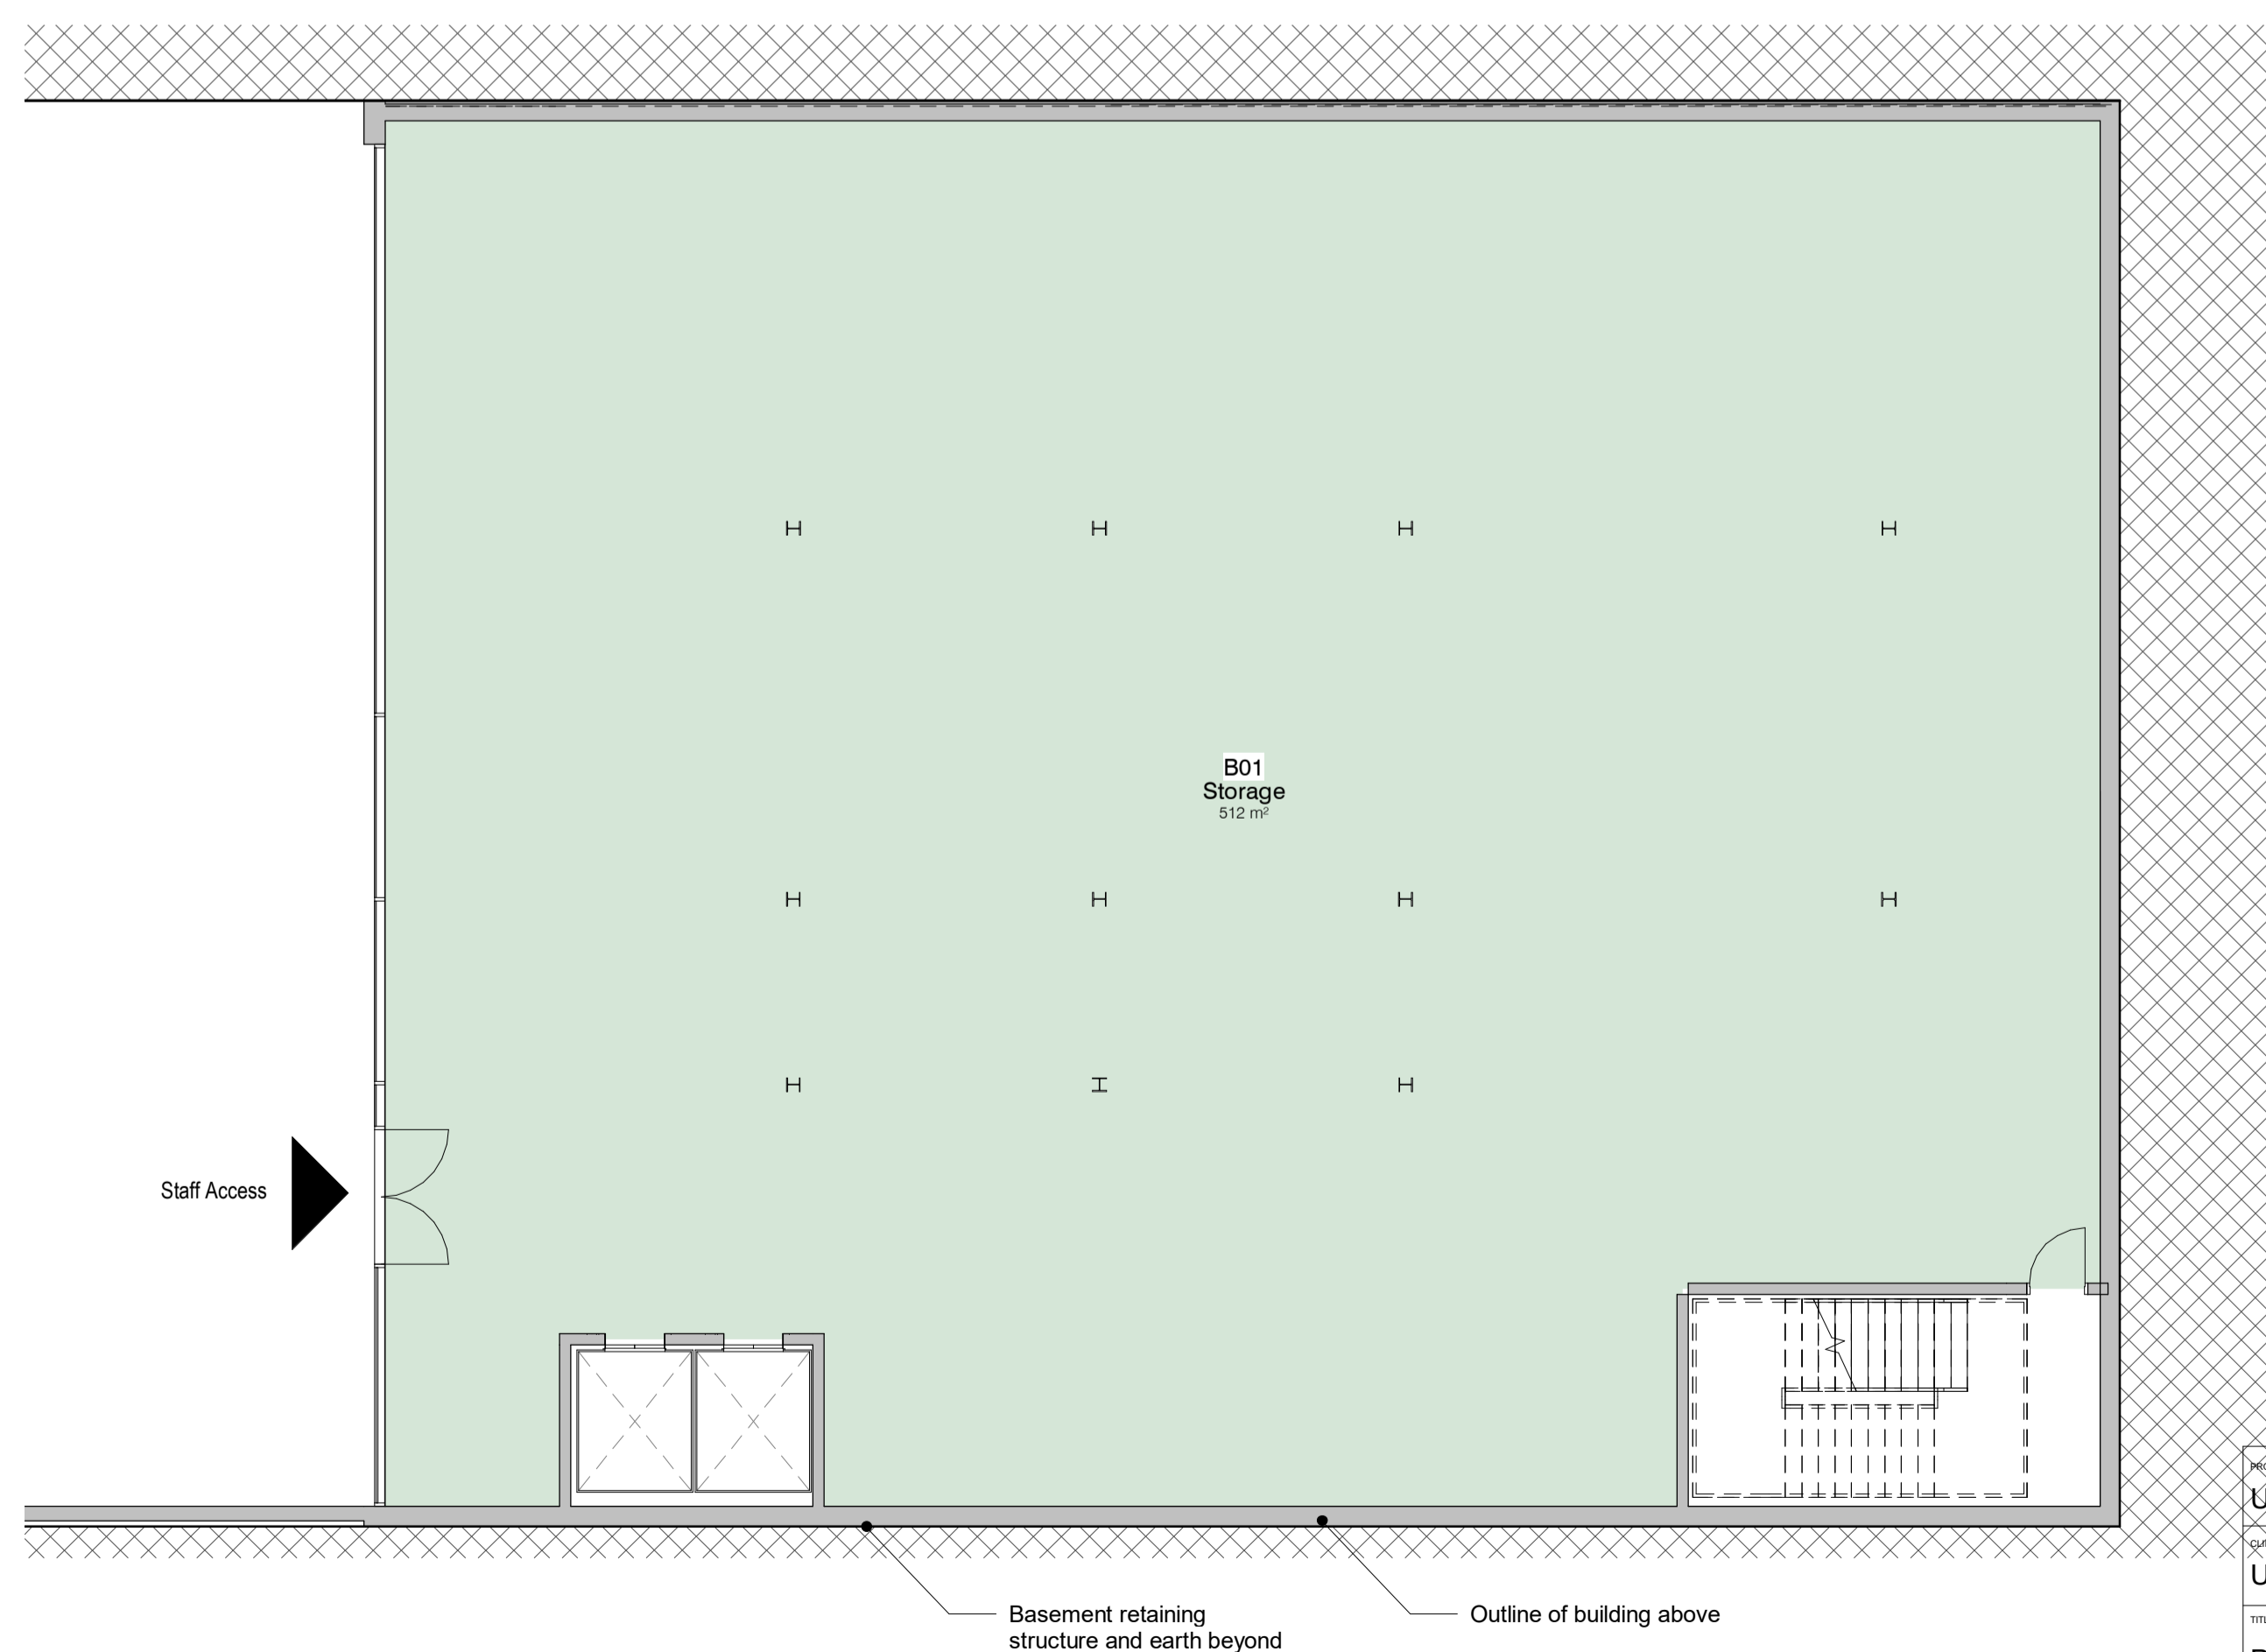

3. Level B1 - GA Proposed

1 : 100

 

14	Client Details	SP	11/02/17
13	Non-Structural Elements	SP	10/02/17
12	Planning Applications	SP	10/02/17
11	Planning Applications	SP	11/02/17
10	Planning Applications	SP	10/02/17
9	Planning Applications	SP	20/04/17
8	Basement Levels	SP	10/02/17
7	Basement Structure Line	SA	20/04/17
6	Planning Applications	SP	10/02/17
5	Basement Floor Deck	SA	20/04/17
4	For All Construction	SP	10/02/17
3	Basement Structural Components, Gridlines added	SA	20/04/17
2	Building Regulations	SA	10/02/17
1	Levels Approved, Grids Approved, Basement Layout Indicated	SP	30/01/18

PROJECT	Unimore	SCALE @ A1	1 : 100	DATE	24 OCT 2017	DRAWN BY	SP
CLIENT	Unimore Ltd	STATUS	FOR COORDINATION				
TITLE	Proposed GA Plans	PROJECT NO.	DA14079.2.	DRAWING NO.	003.	REV.	14
NOTES	<p>THIS DRAWING MUST NOT BE REPRODUCED WITHOUT THE WRITTEN CONSENT OF DEBTAL ARCHITECTURE. ANY REPRODUCTION OR ALTERATION OF THIS DRAWING WITHOUT THE WRITTEN CONSENT OF DEBTAL ARCHITECTURE IS STRICTLY PROHIBITED. THE USER OF THIS DRAWING SHALL BE RESPONSIBLE FOR OBTAINING ALL NECESSARY APPROVALS AND PERMITS IN ACCORDANCE WITH THE CURRENT STATUTORY LEGISLATION, RELEVANT CODES OF PRACTICE AND BEST PRACTICE. ALL DIMENSIONS AND SPACING SHALL BE AS SHOWN UNLESS OTHERWISE SPECIFIED.</p>						

