




PROPOSED FRONT ELEVATION
(SCALE 1:50)

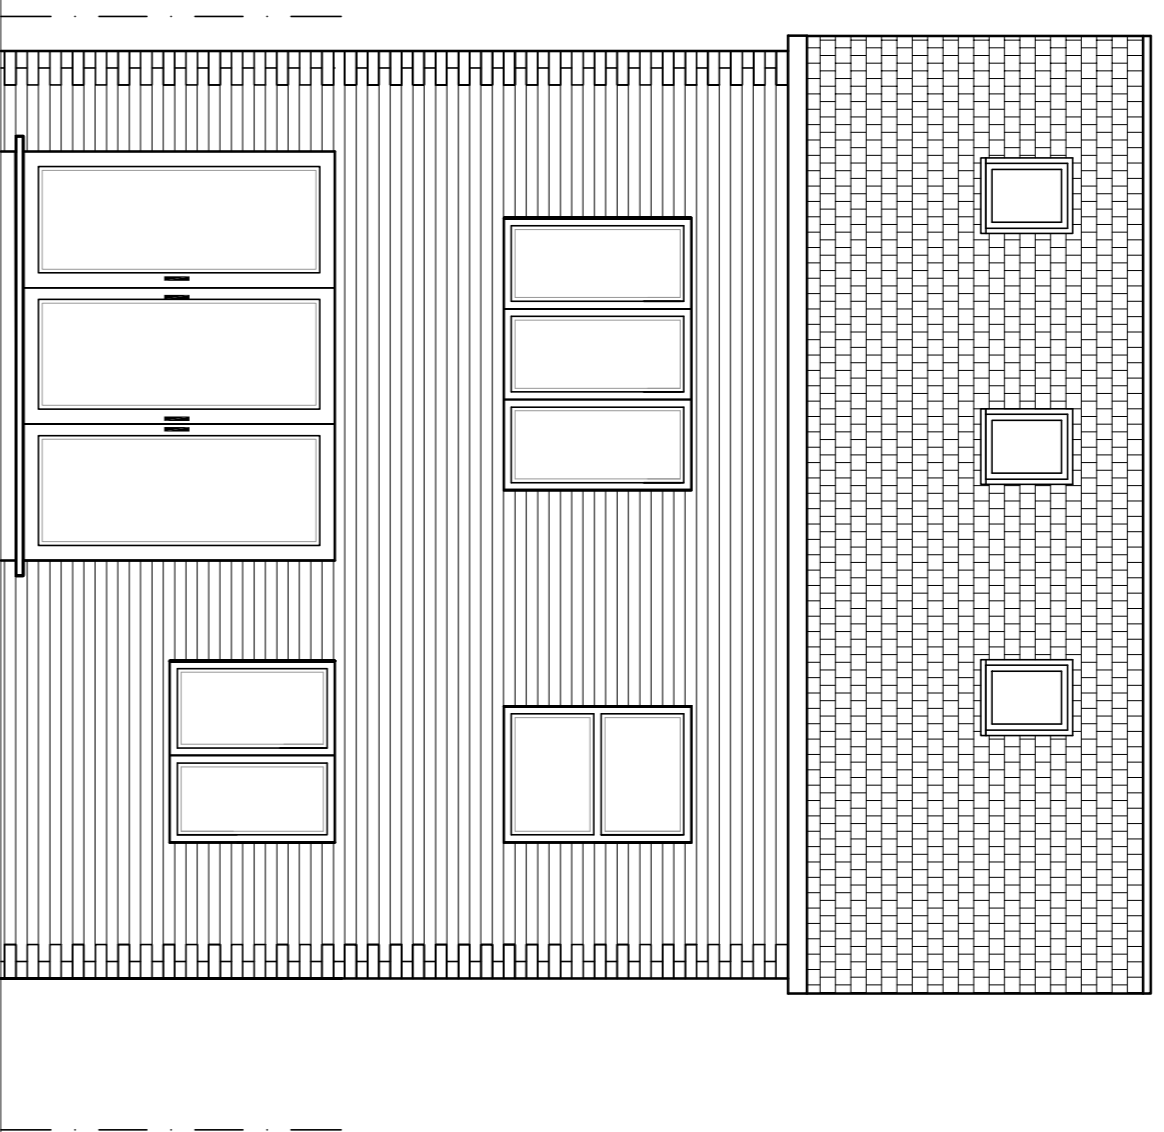

PROPOSED REAR ELEVATION
(SCALE 1:50)

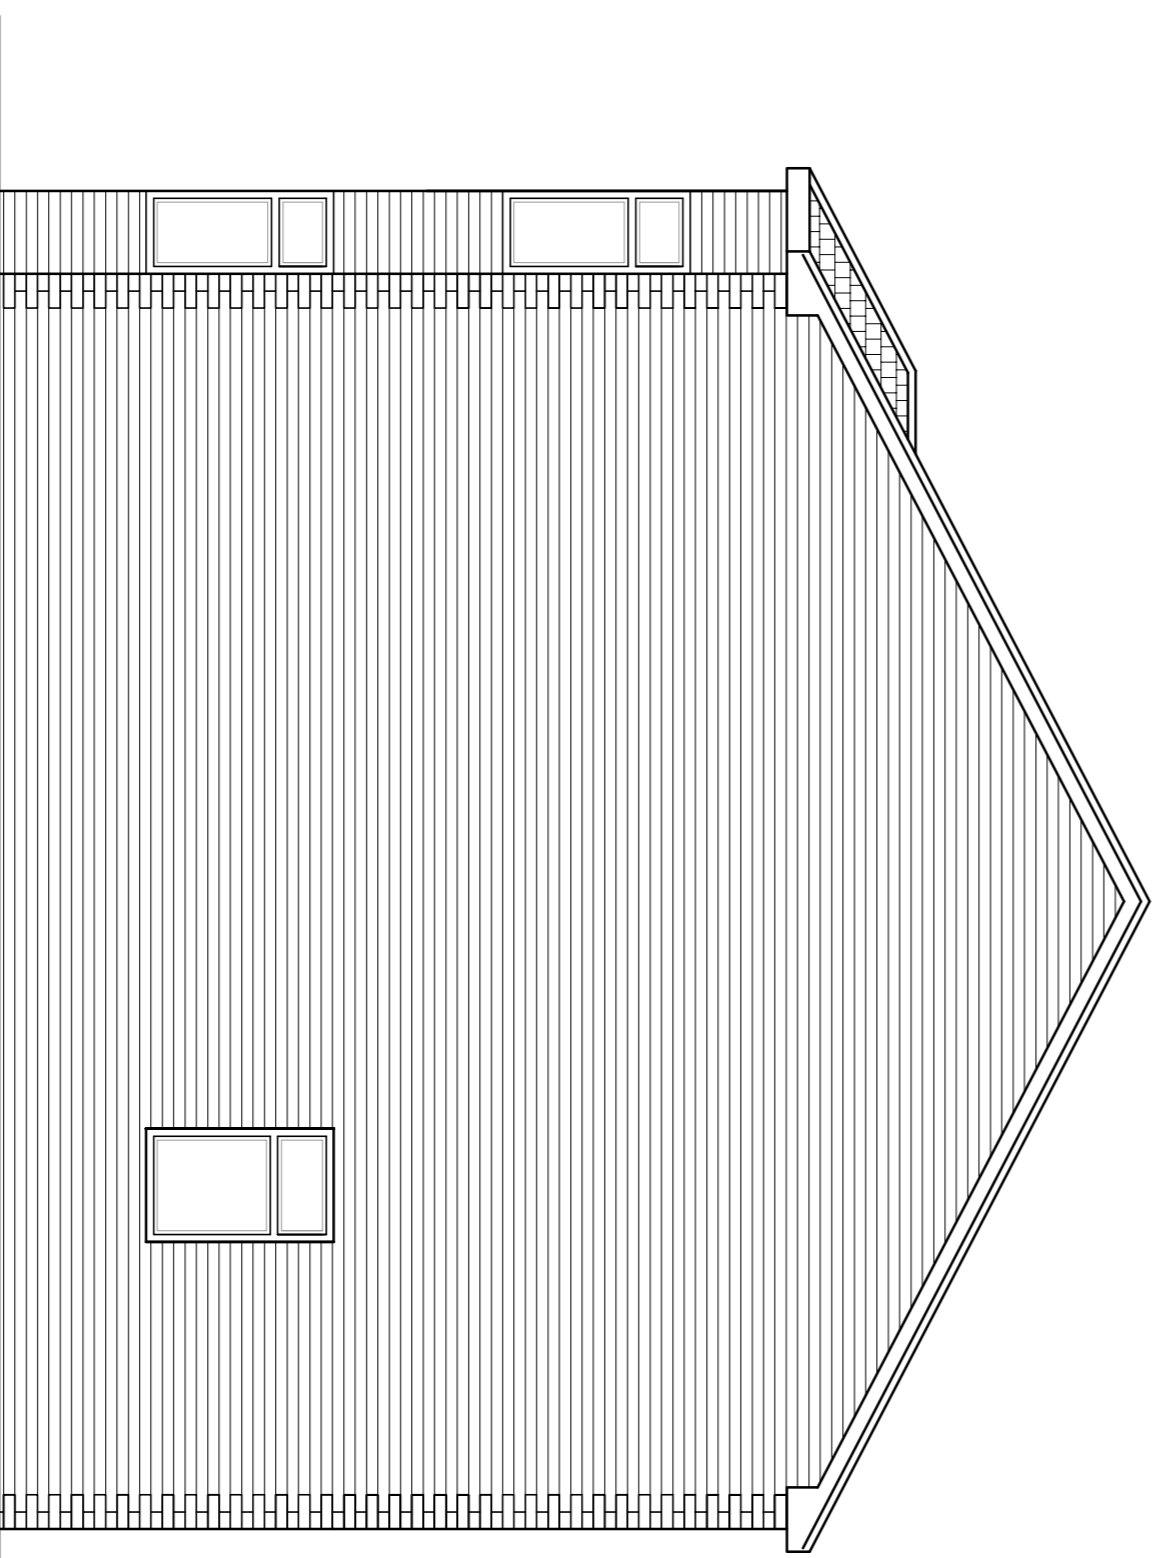

PROPOSED LEFT SIDE ELEVATION
(SCALE 1:50)

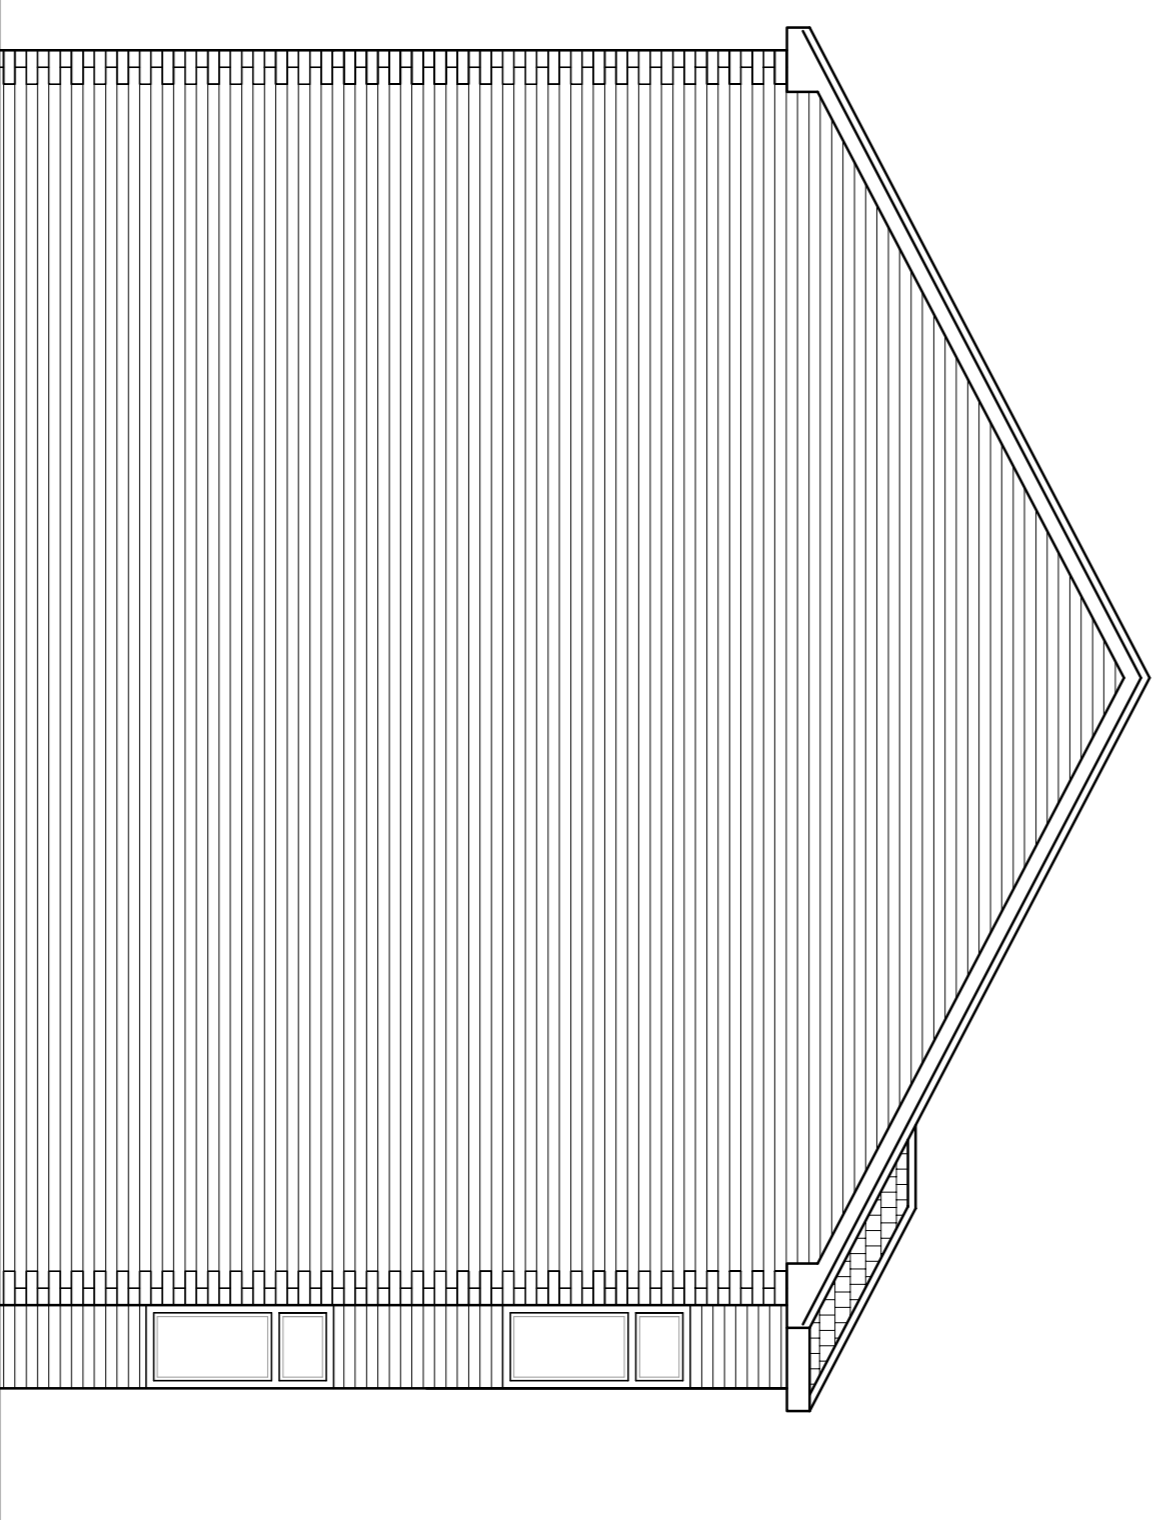

PROPOSED RIGHT SIDE ELEVATION
(SCALE 1:50)

REV	DATE	DESCRIPTION
J	08/01/2018	RESUBMITTED FOR PLANNING
H	03/09/2017	ISSUED FOR BUILDING REGULATIONS
G	24/05/2017	ISSUED FOR BUILDING REGULATIONS
F	02/05/2017	ISSUED FOR PLANNING APPROVAL
E	30/03/2017	ISSUED FOR PLANNING APPROVAL
D	27/03/2017	ISSUED FOR PLANNING APPROVAL
C	16/03/2017	ISSUED FOR PLANNING APPROVAL
B	07/03/2017	ISSUED FOR PLANNING APPROVAL
A	10/10/2016	ISSUED FOR PLANNING APPROVAL

PLANNING APPROVAL

PROJECT
120A BUTTERSTILE LANE
PRESTWICH

TITLE
PROPOSED DETACHED
DWELLING

SCALE @ SIZE	STATUS	DATE
1:50 @ A1	PLANNING APP.	SEPT 16
PROJECT No.	DRAWING No.	REV
BL-001	002	J